


INTERSECTION UPGRADE OXLEY ROAD AND CLEWLEY STREET, CORINDA

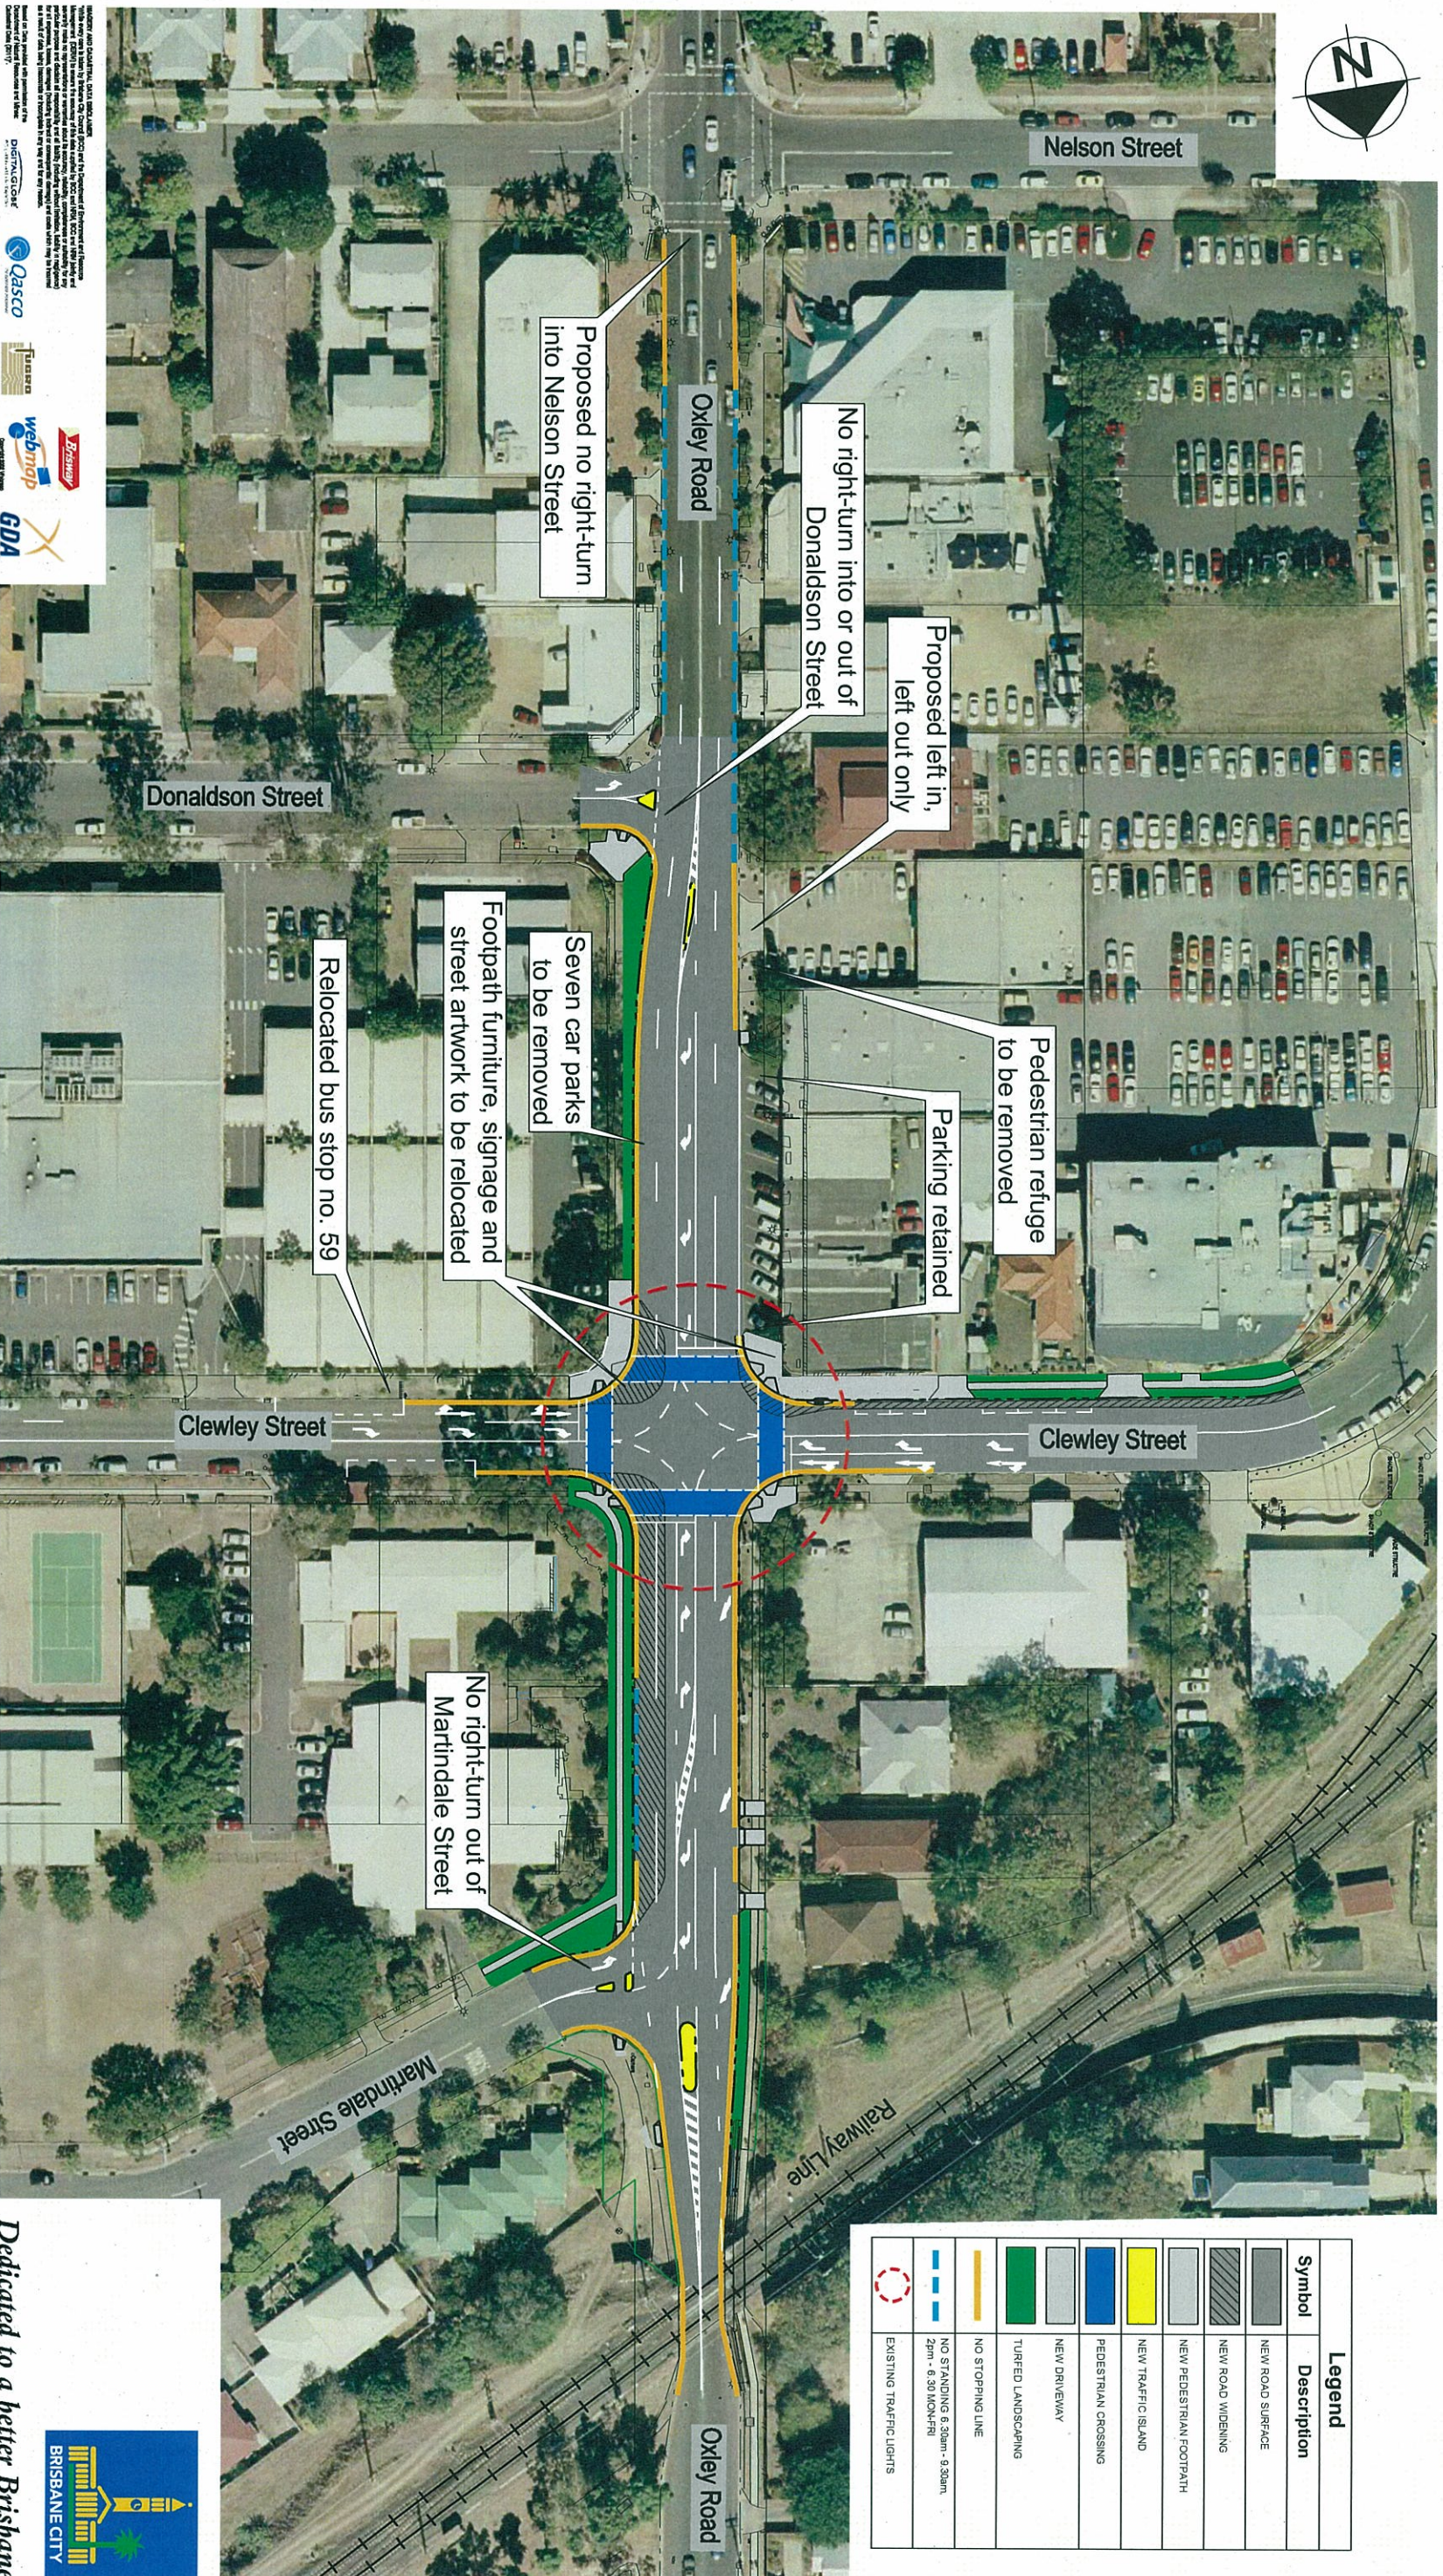


Digital Cloudf
 Gasco
 Tassera
 Webtop
 GDA

For more information about this project, please call the project team on 1800 669 416

PROJECT PLAN - CONSULTATION

Dedicated to a better Brisbane



APRIL 2011